


Hinge Post

Door Closure Post

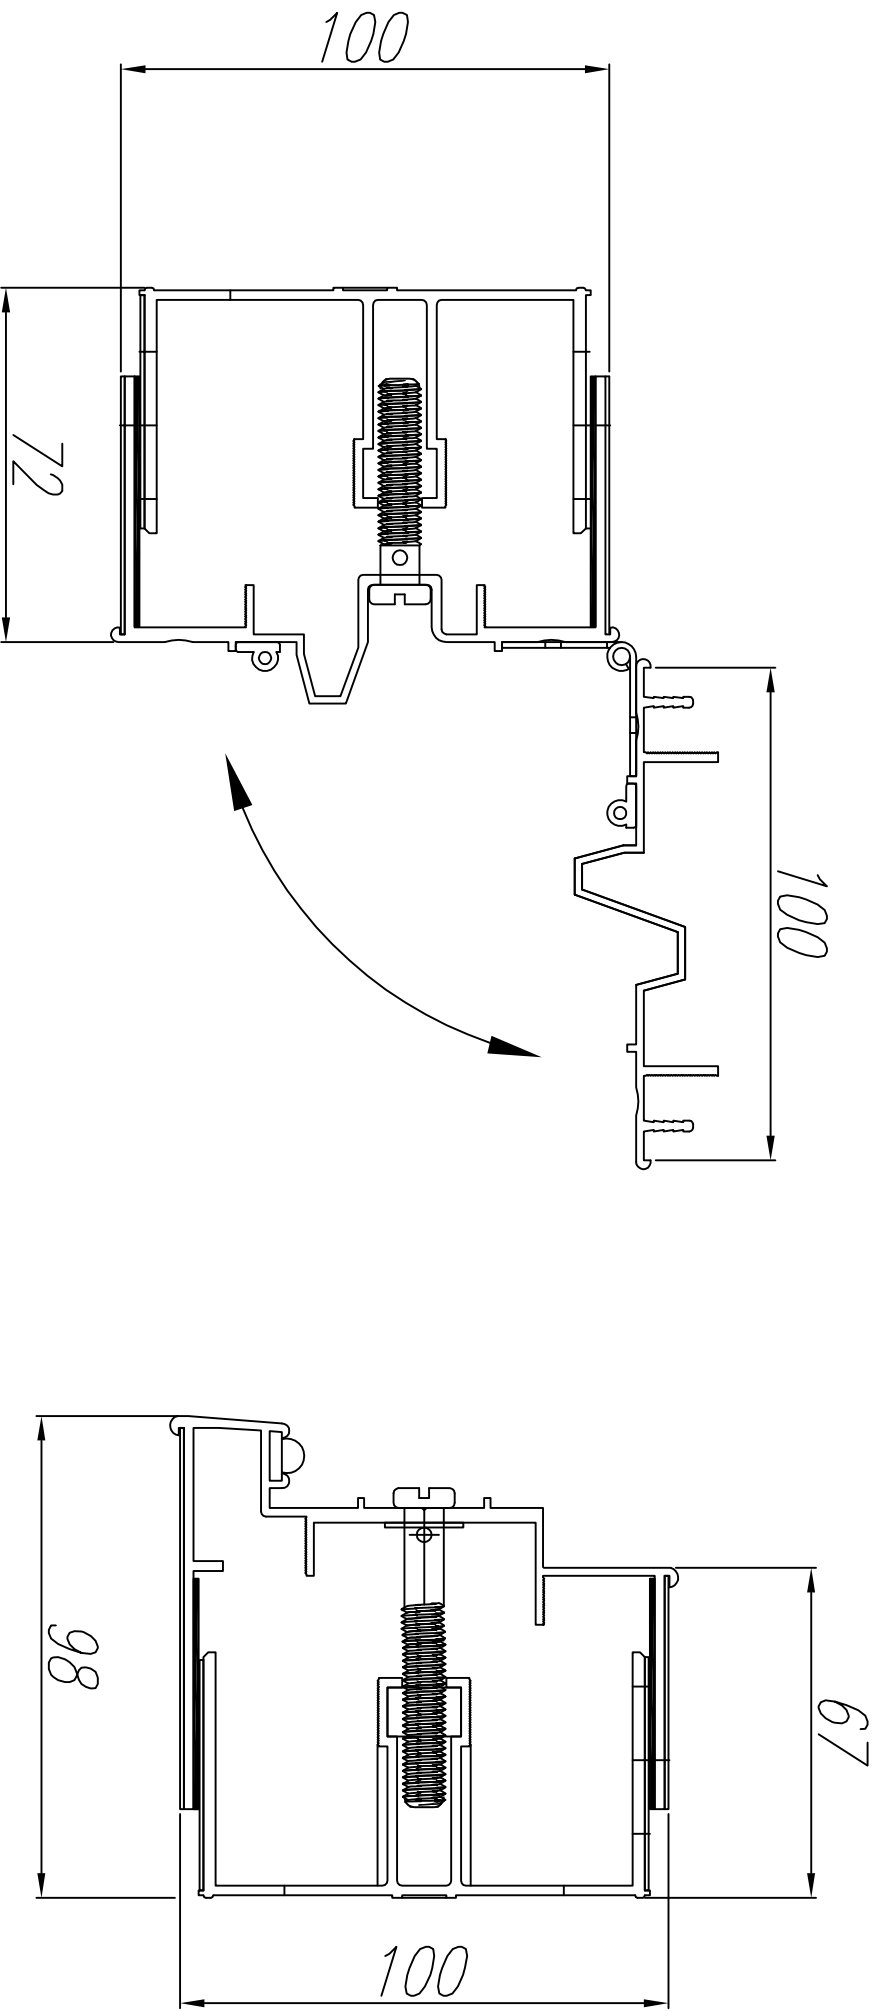

CE SOLUTIONS

The Old Elms Works
 Watery Lane
 Worcester, WR2 5AR
 Tel: 01905 425333
 Fax: 01905 425339
 email: sales@cesolutions.co.uk
 www.cesolutions.co.uk

| REV & DATE |
|------------|
| A CE 09' |
| B |
| C |
| D |
| E |

| | |
|-------------|--------------------|
| Tile | Sigma 45 Wall Jamb |
| DRAWING No. | Sigma45WJ |
| REVISION | A |

| | | | |
|--|---------|-------------------|----|
| SYSTEM | Sigma45 | SOUND ATTENUATION | dB |
| © ALL DIMENSIONS IN MILLIMETRES - DO NOT SCALE | | | |