


ADJUSTABLE
HINGED POST

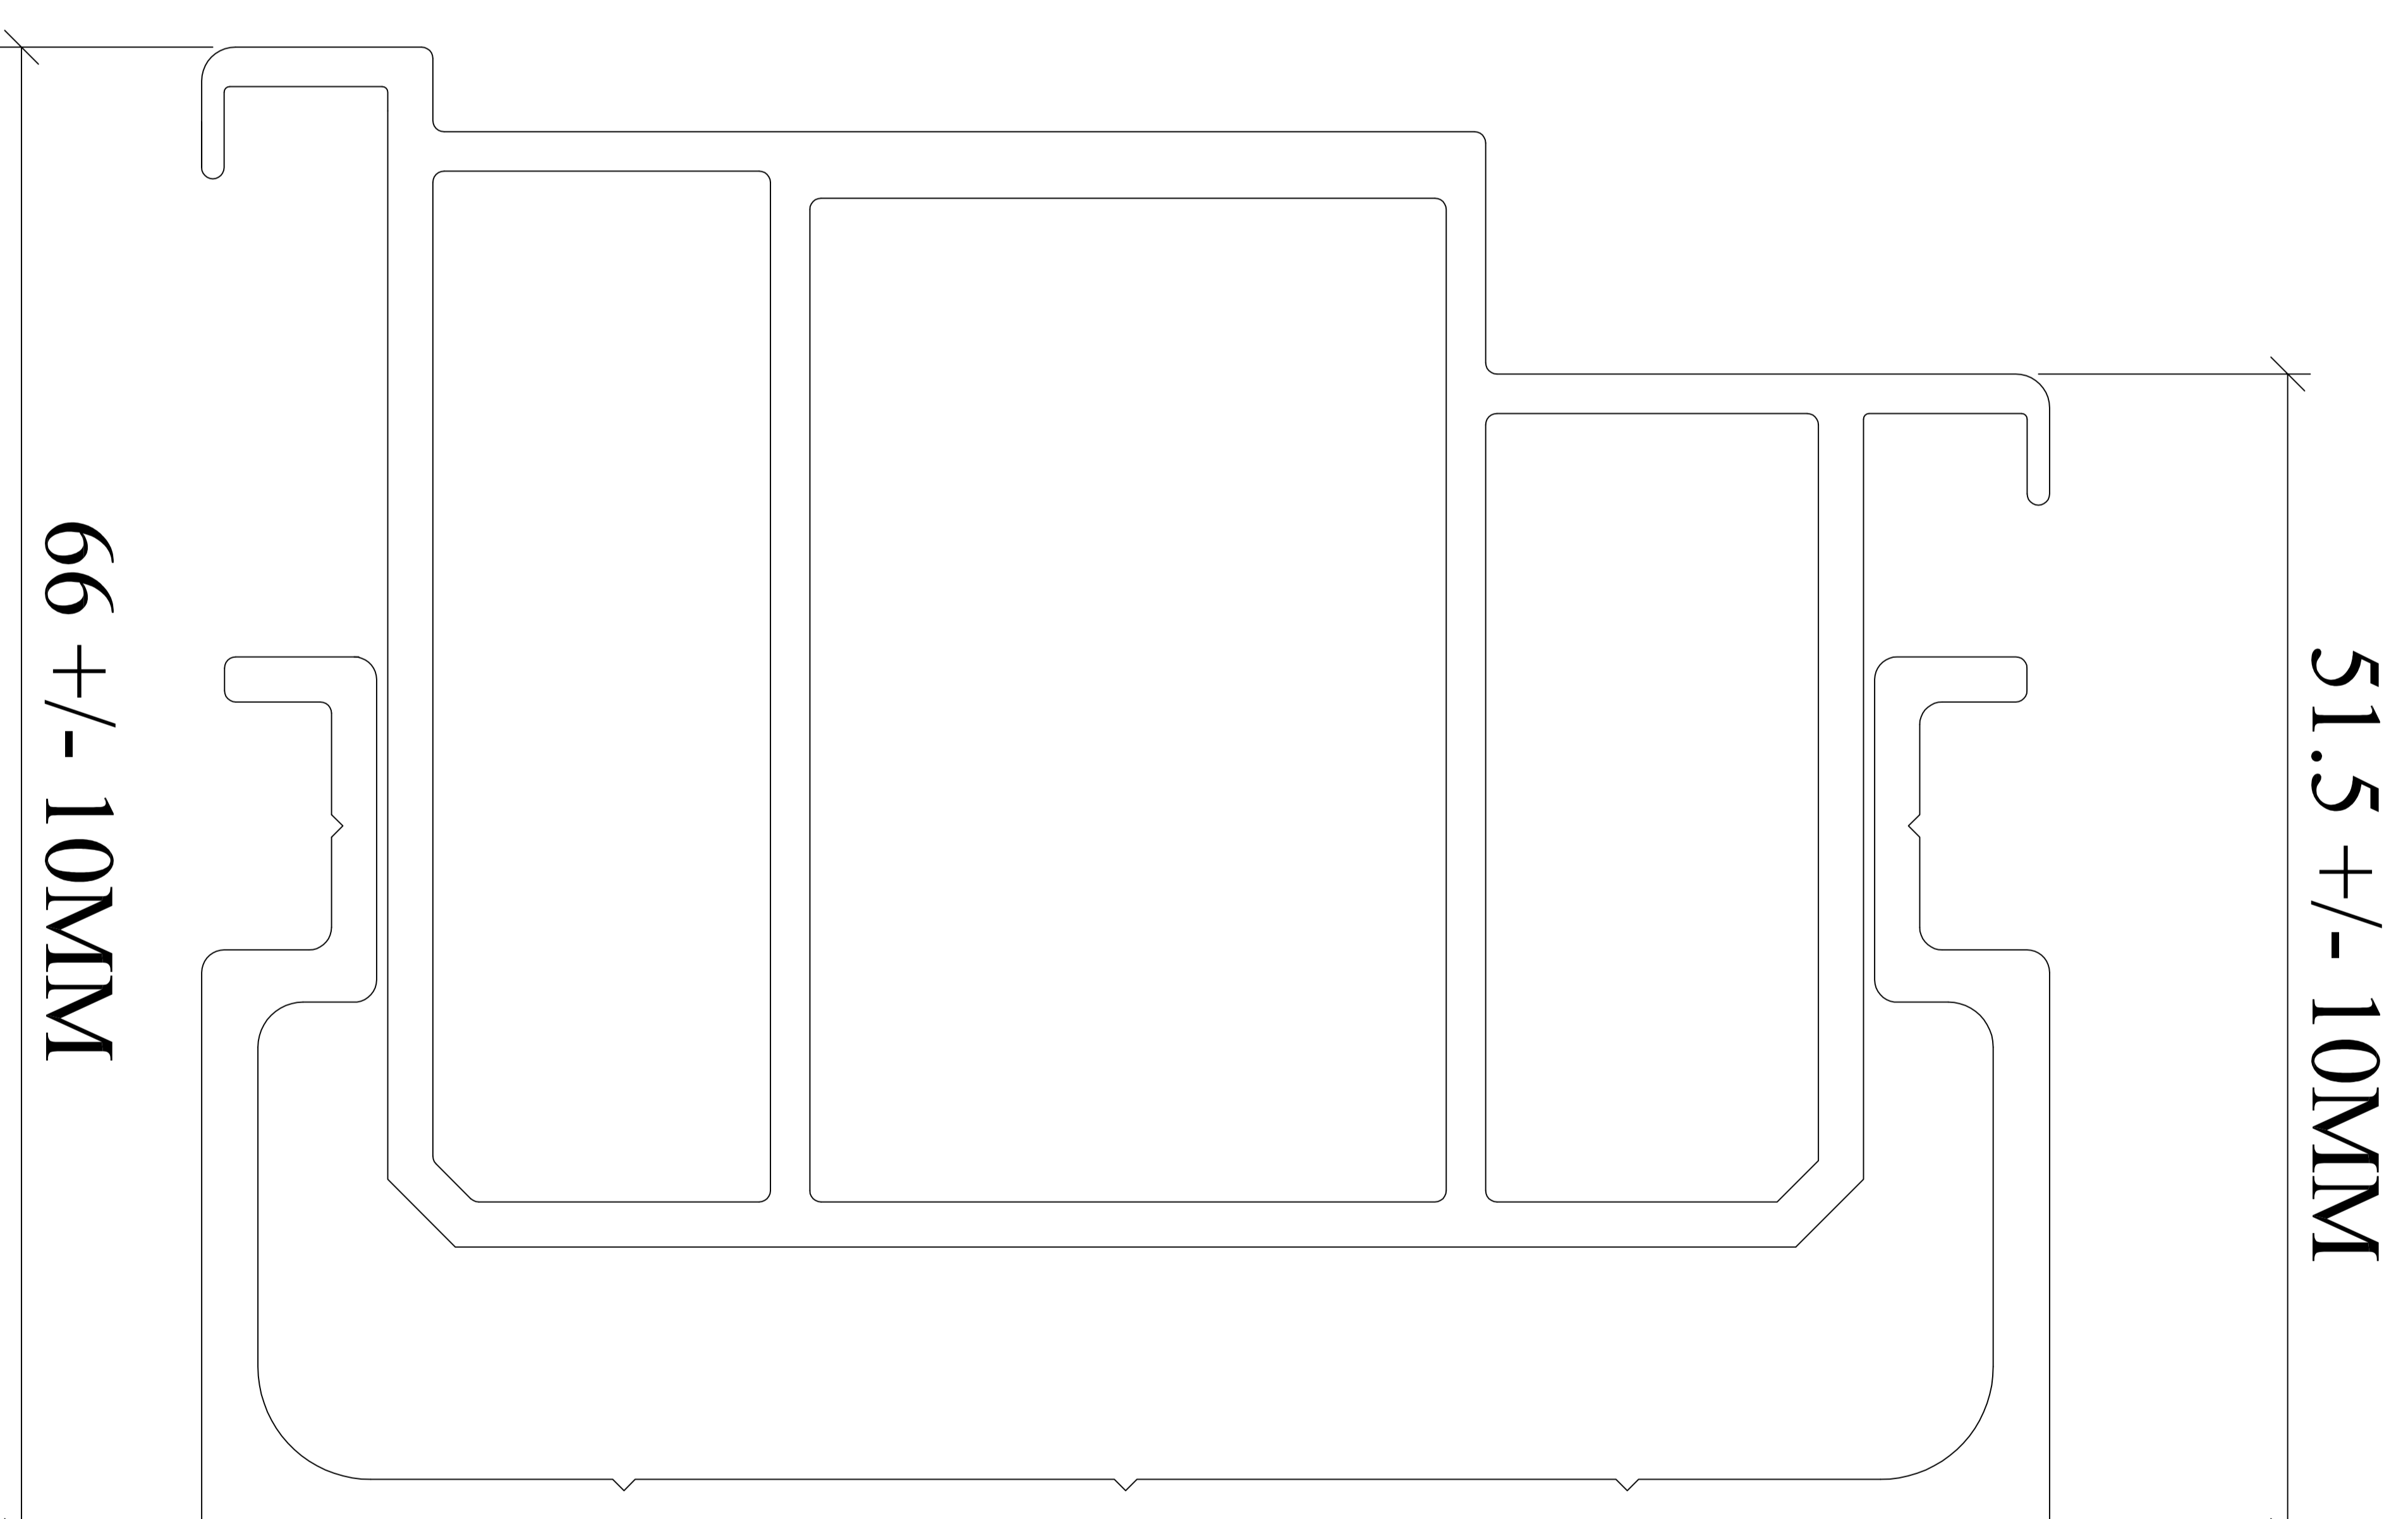

ADJUSTABLE
CLOSER POST



CE SOLUTIONS LTD.
UNIT 19-21 AINTREE ROAD,
KEYTEC 7 BUSINESS PARK, PERSHORE
WR10 2JL
TEL: 01905 422533

SYSTEM: SIGMA

TITLE:
SIGMA SF
WALLPOST DETAILS

DRAWING NO. CF.003

REV. A DATE: 06.02.24

DRAWN BY: DH

ALL DIMENSIONS IN MILLIMETRES.
DO NOT SCALE ©